



SVB ■ RECKLEY ARCHITECTS

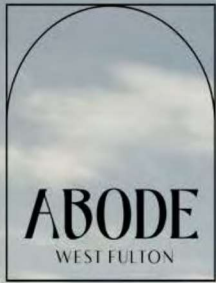



SVB ■ RECKLEY ARCHITECTS



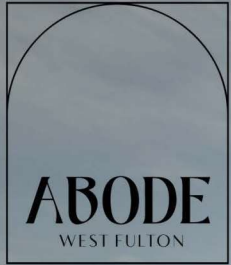


SVB ■ RECKLEY ARCHITECTS





SVB RECKLEY
ARCHITECTS
PHONE 916-462-7410

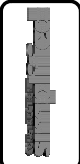


START PROJECT
07/26/2023
REVIEW
PERMIT
REVISION



NEW MULTIFAMILY BUILDING FOR:
ADOBE WEST FULTON
FULTON STREET GRAND RAPIDS MI


DRAWN BY
E.B.W.
PROJECT NO.
253873
PLOT
05/29/2024

SHEET NO.
T1

TITLE SHEET

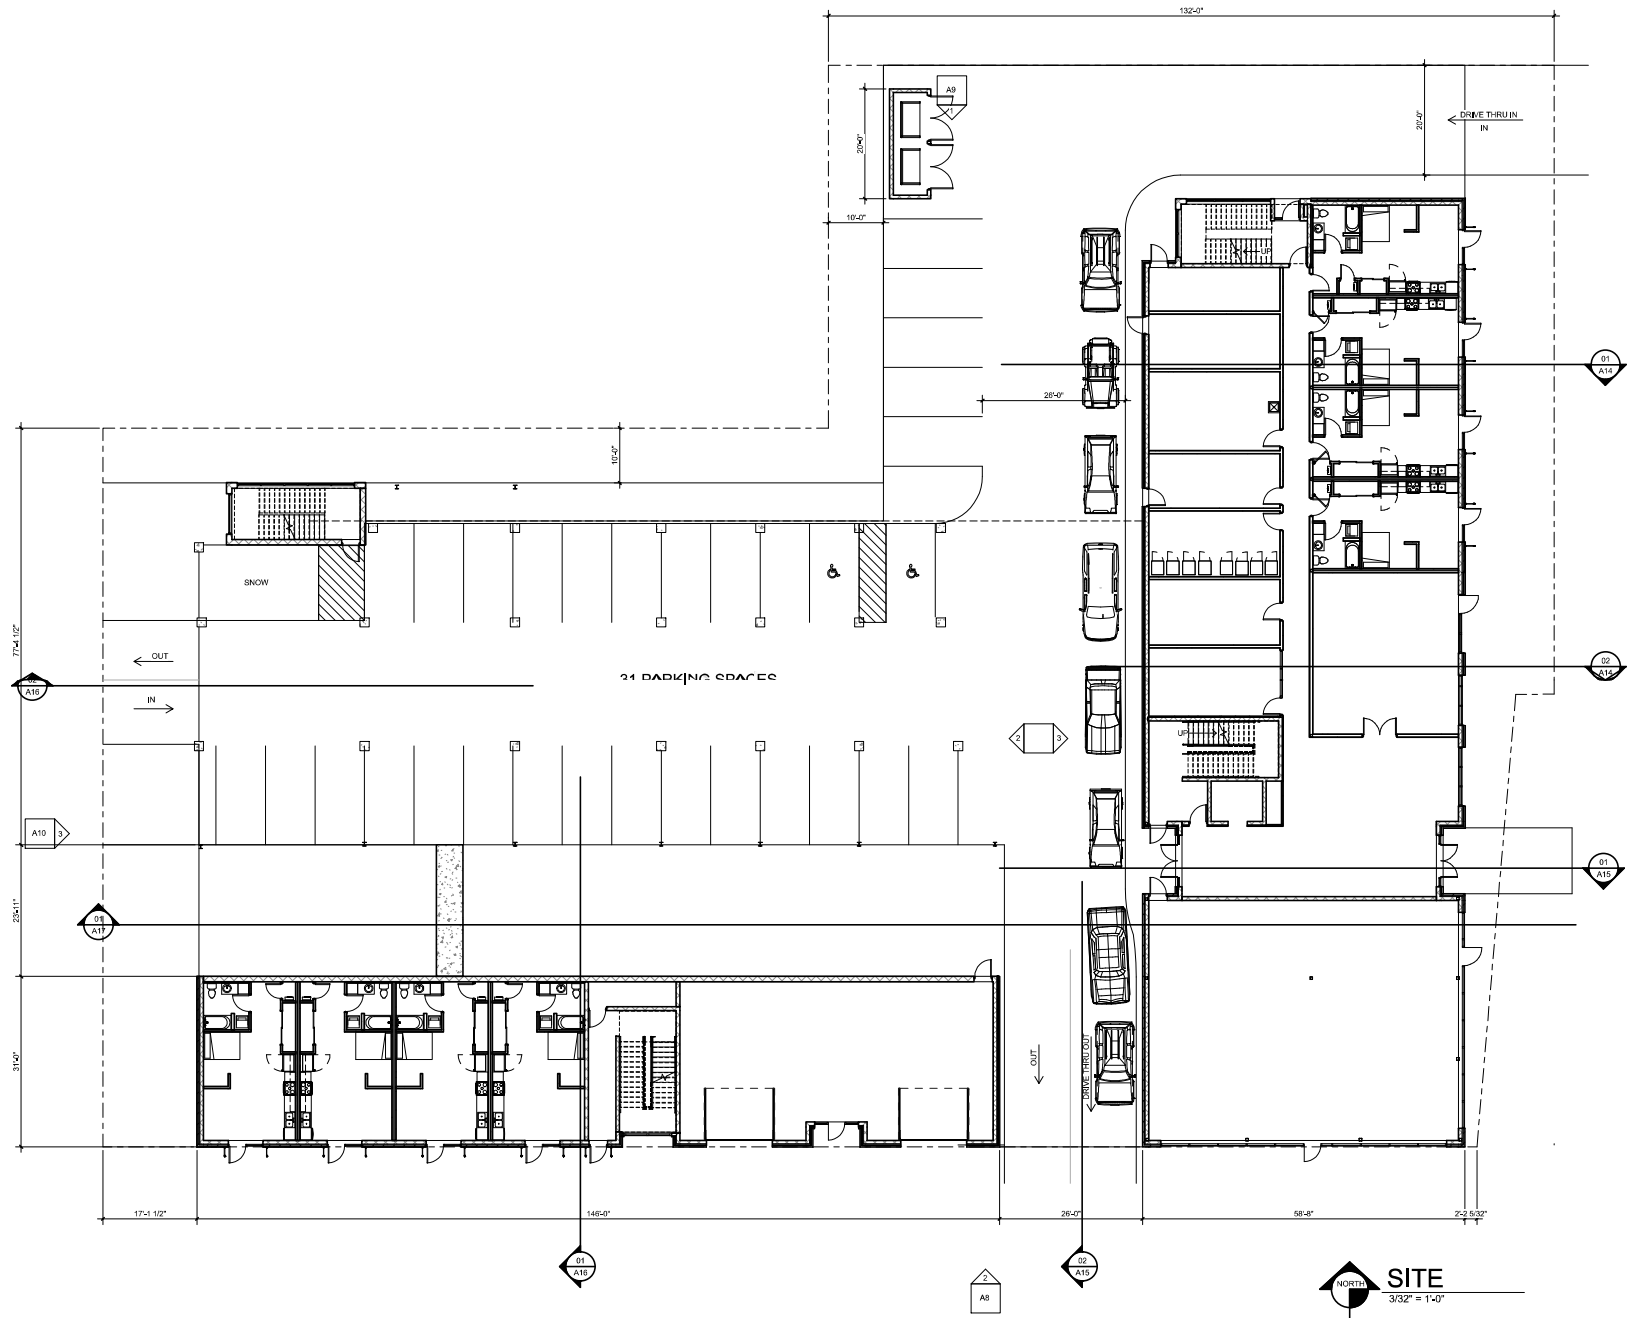

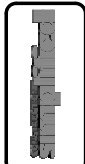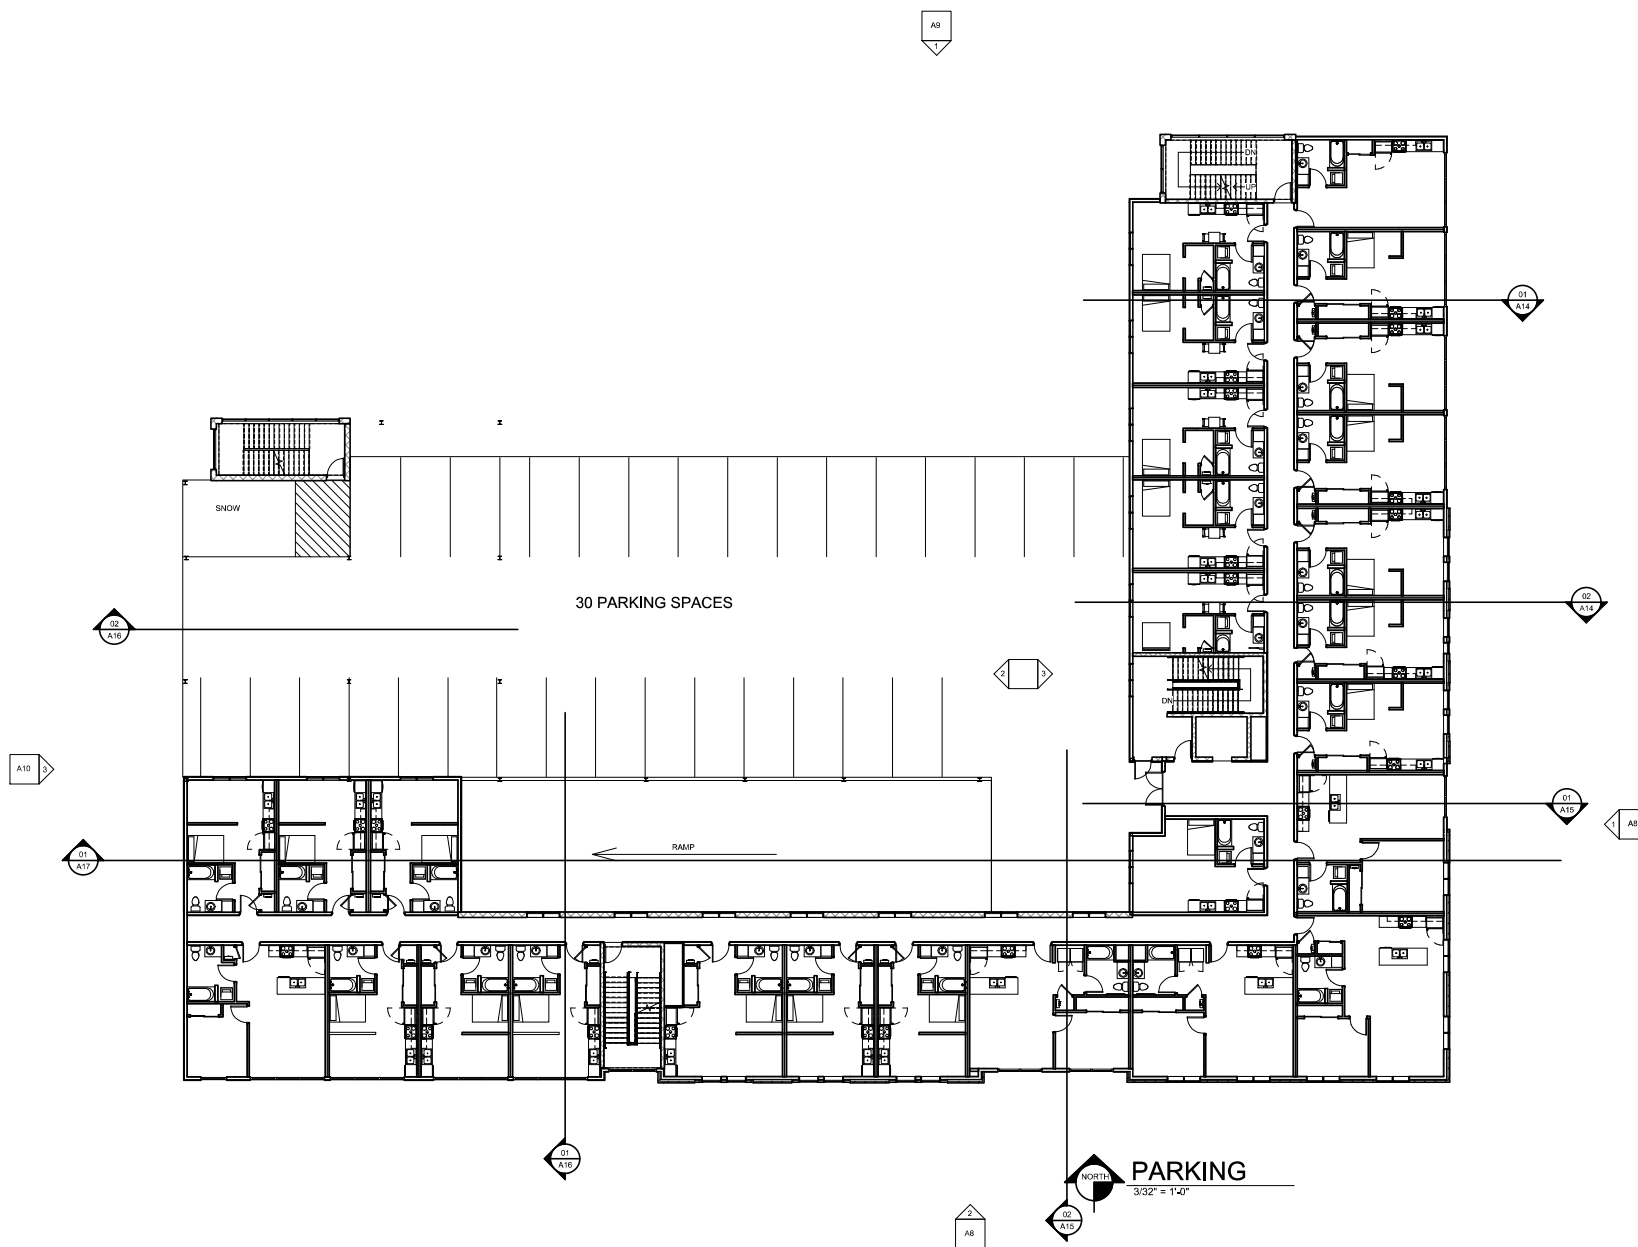

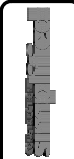



START PROJECT
07/26/2023
REVIEW
PERMIT
REVISION

NEW MULTITUSE BUILDING FOR:
ADOBE WEST FULTON
FULTON STREET GRAND RAPIDS MI


DRAWN BY
E.B.W.
PROJECT NO.
253873
PLOT
05/29/2024


SHEET NO.
A2
FLOOR PLAN

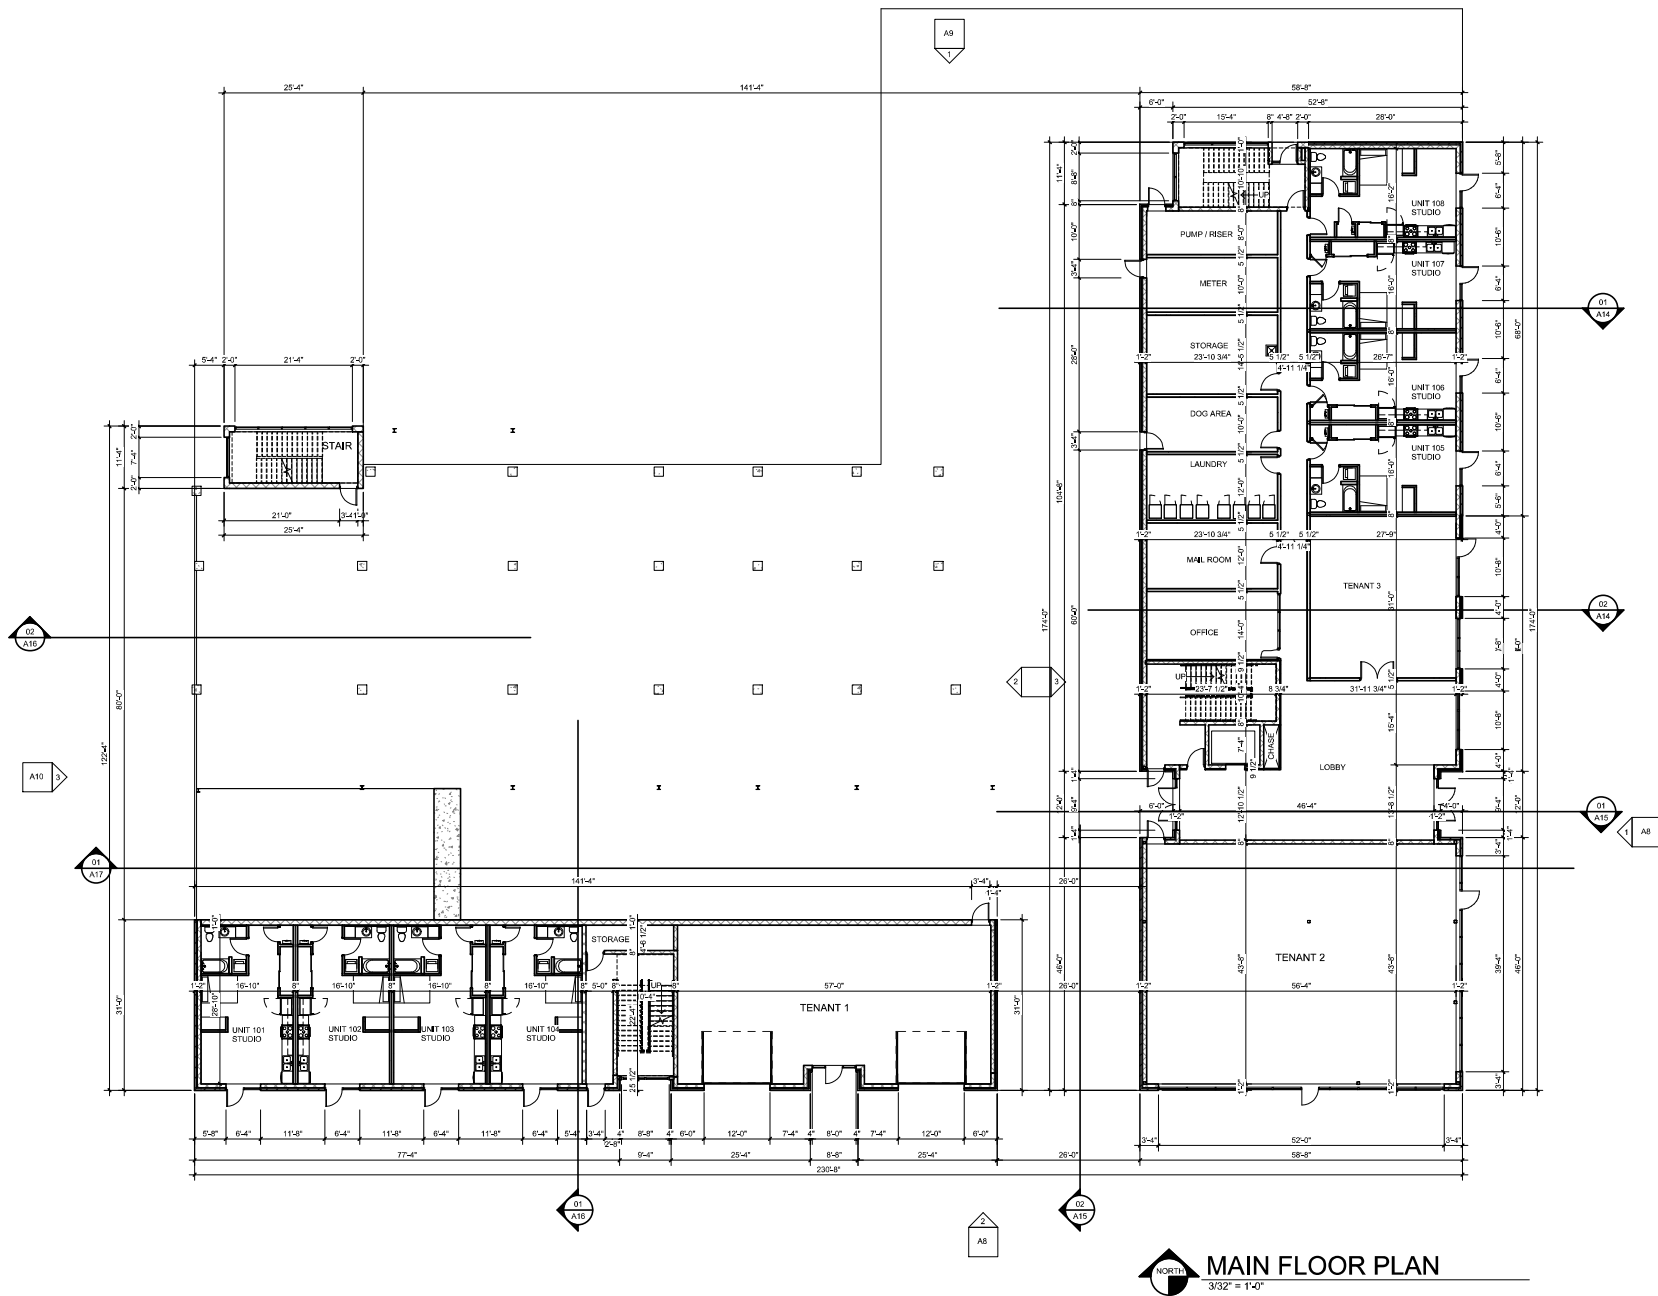

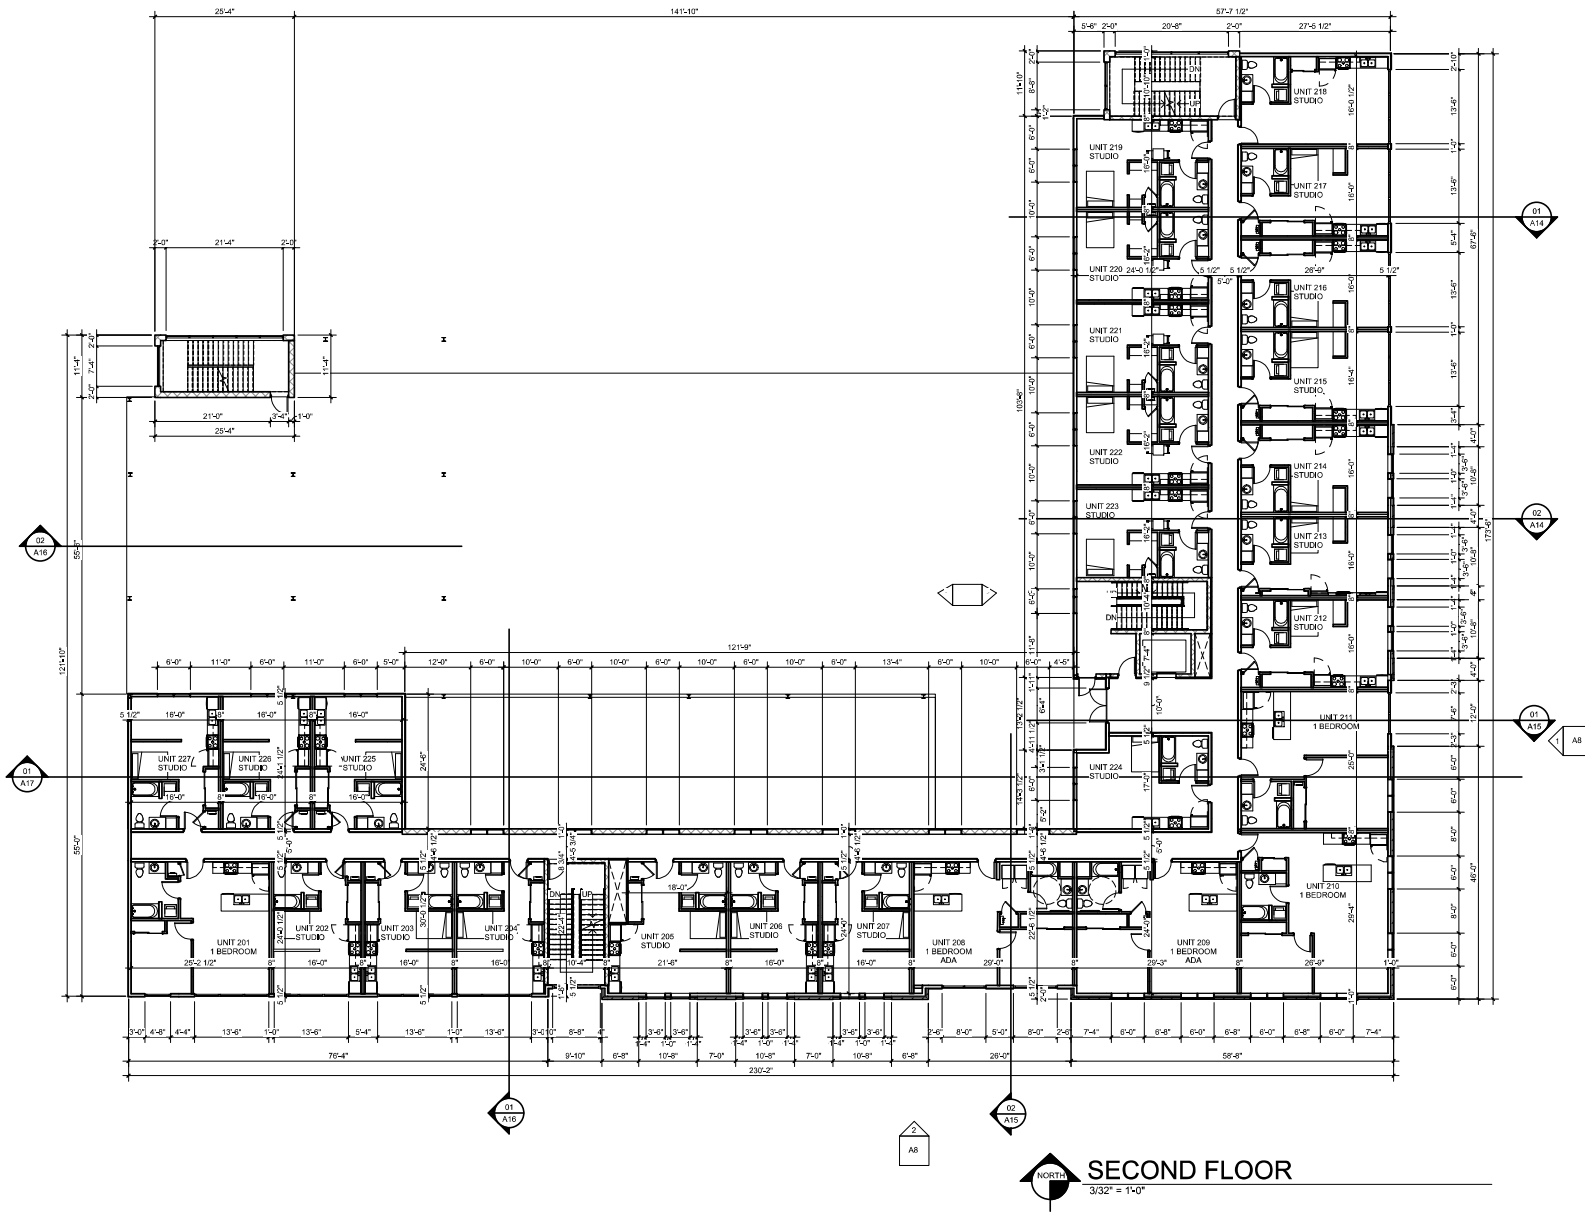

SECOND FLOOR
3/32" = 1'-0"

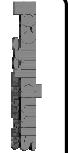

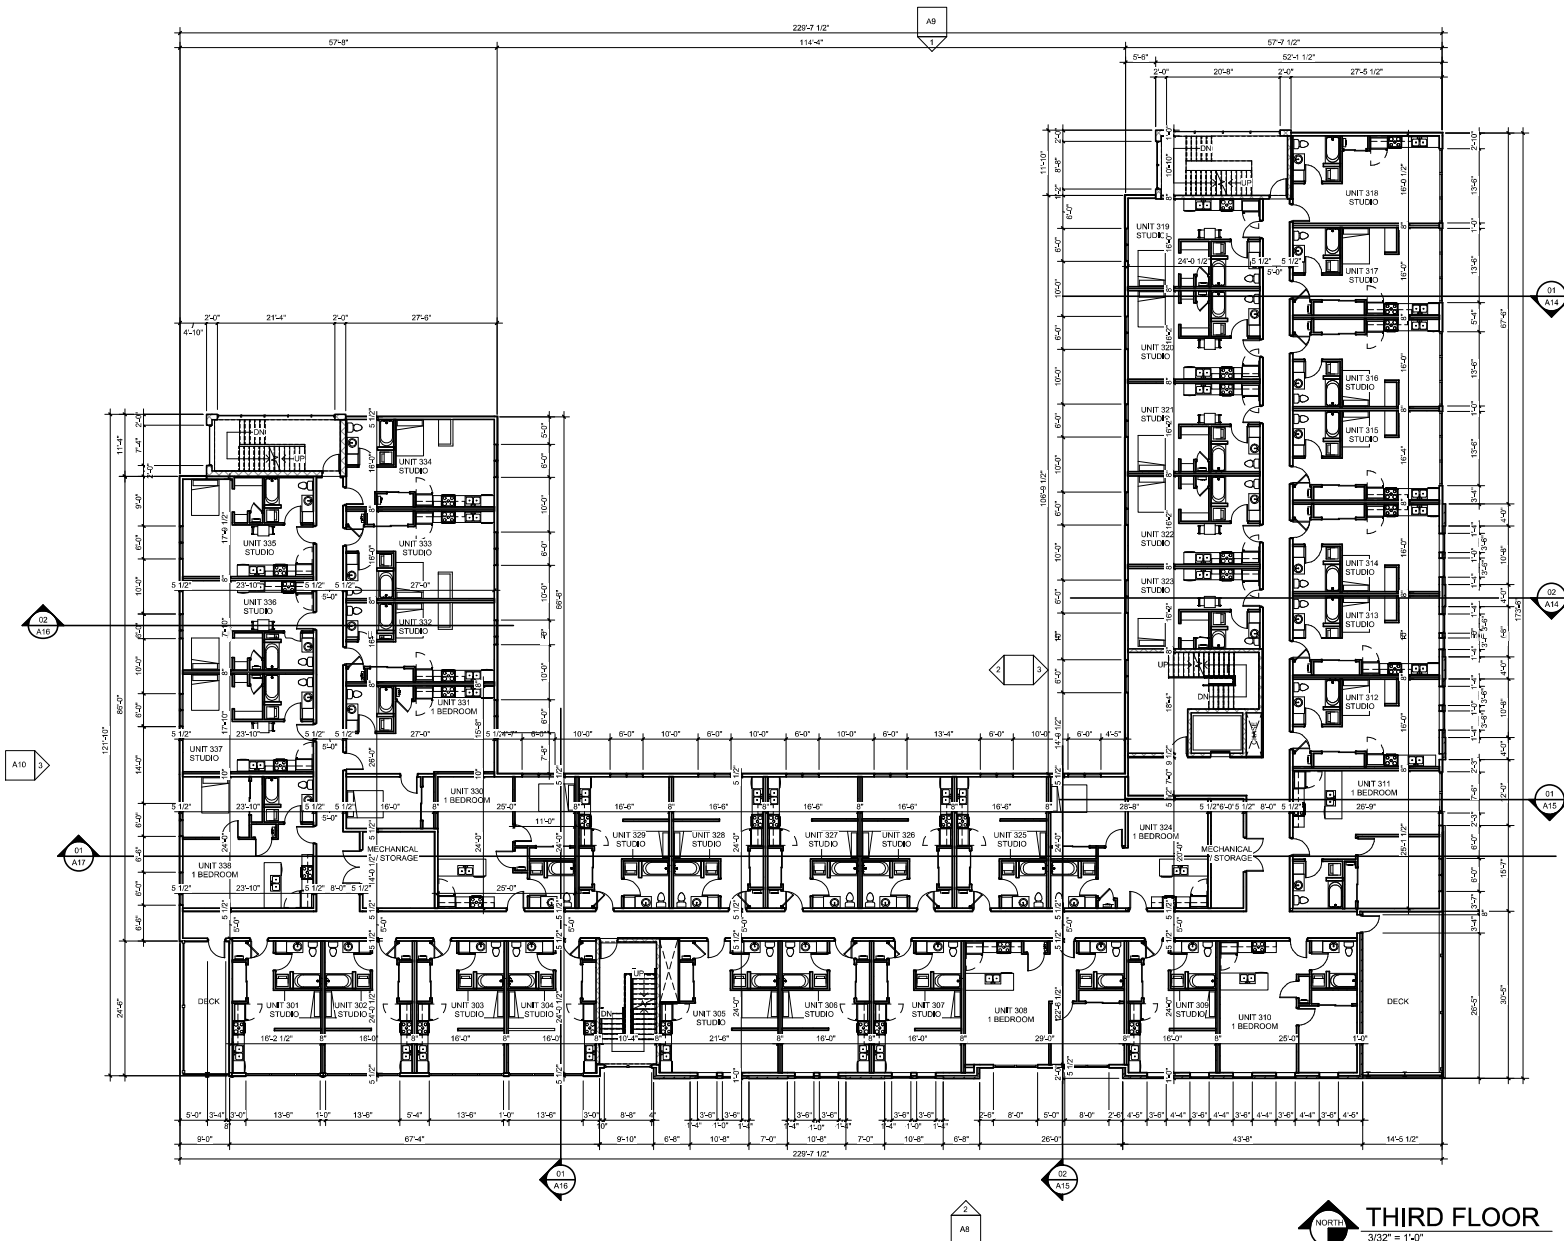

THIRD FLOOR
3/32" = 1'-0"

NEW MULTISE BUILDING FOR:

ADOBE WEST FULTON
FULTON STREET GRAND RAPIDS MI

DRAWN BY:

E.B.W.

PROJECT NO.:

253873

PLOT:

05/29/2024

SHEET NO.:

A4

THIRD FLOOR

SVB RECKLEY ARCHITECTS

PHONE 516-462-7410


START PROJECT:

07/26/2023


REVIEW:

PERMIT:

REVISION:

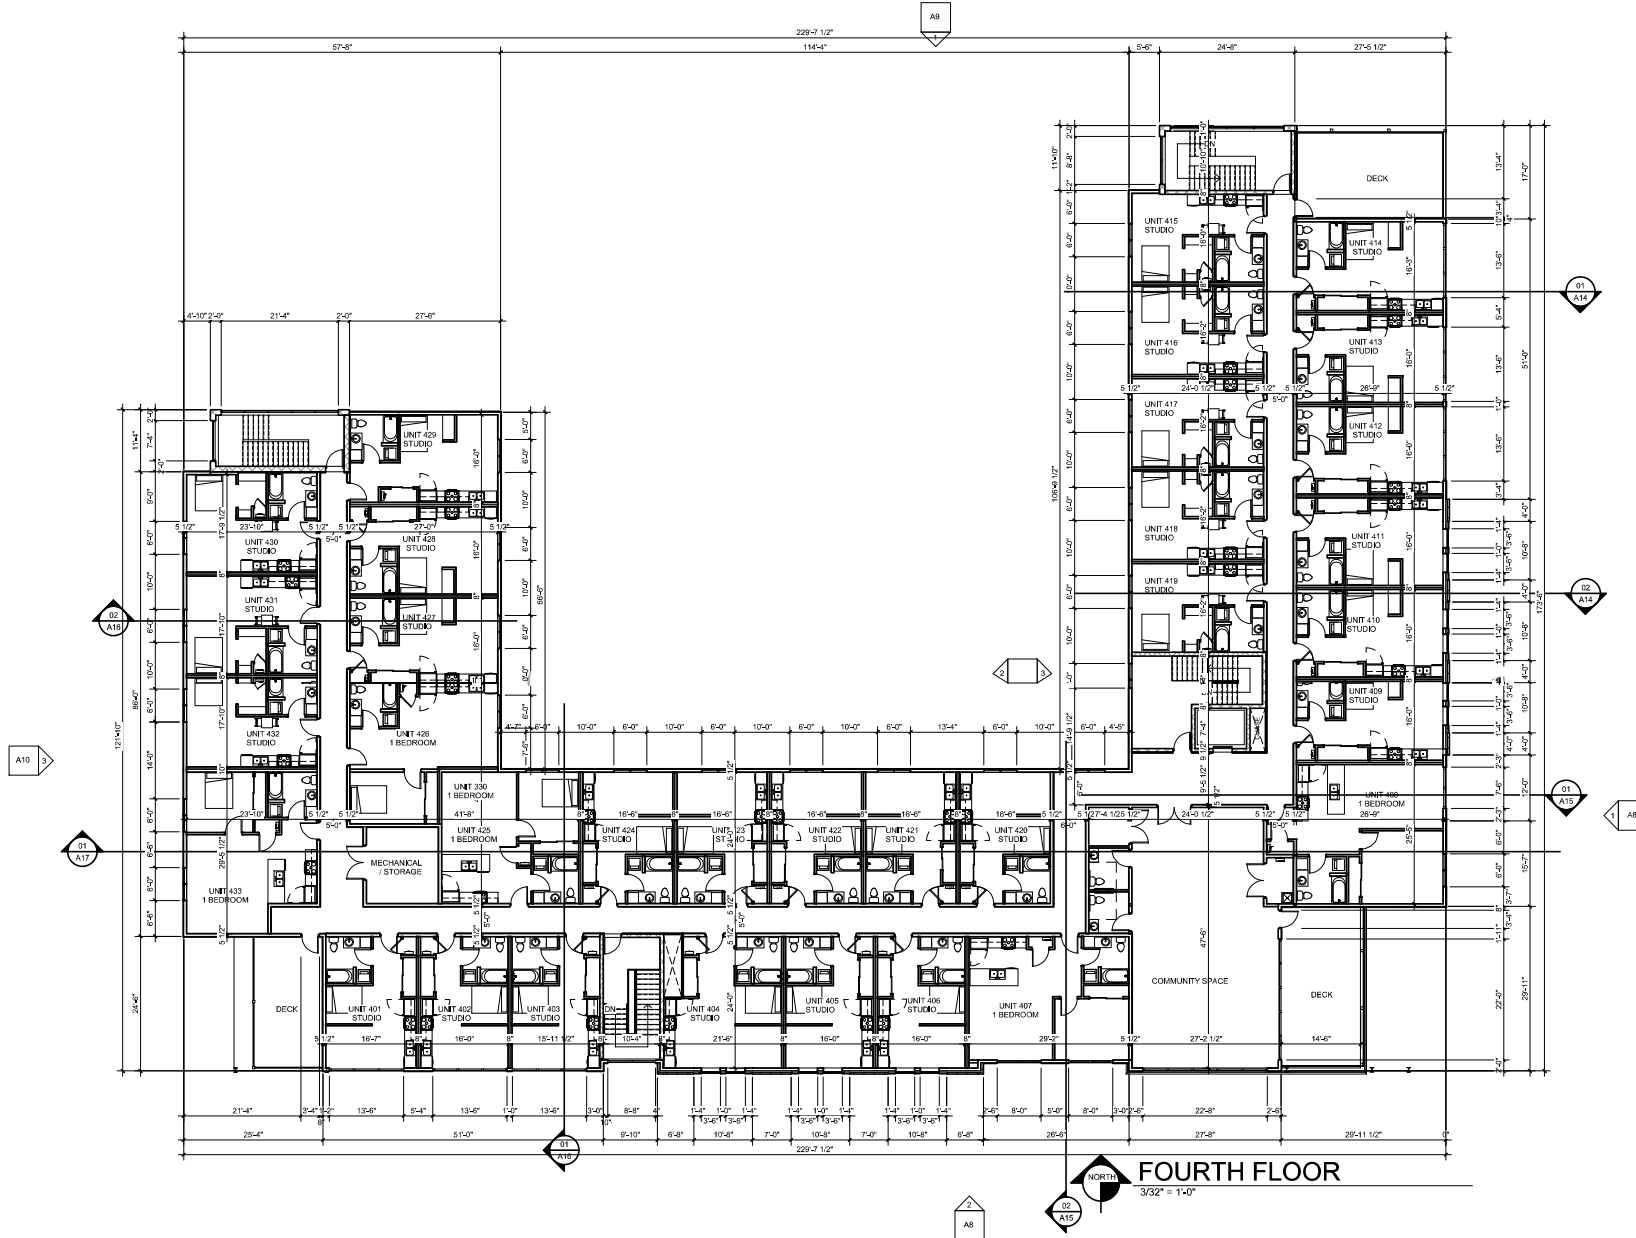

FOURTH FLOOR
3/32" = 1'-0"

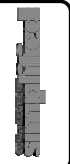




EAST ELEVATION



SOUTH ELEVATION

1/8" = 1'-0"

SVB RECKLEY
ARCHITECTS
PHONE 816-462-7410

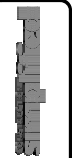

START PROJECT
07/26/2023
REVIEW

PERMIT

REVISION

NEW MULTIFAMILY BUILDING FOR:
ADOBE WEST FULTON
FULTON STREET GRAND RAPIDS MI

DRAWN BY
E.B.W.
PROJECT NO.
253873
PLOT
05/29/2024

SHEET NO.
A8
EXTERIOR
ELEVATIONS




WEST ELEVATION
1/8" = 1'-0"



NORTH ELEVATION
1/8" = 1'-0"

SVB RECKLEY
ARCHITECTS
PHONE 916-462-7410

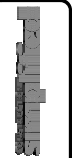


START PROJECT
07/26/2023
REVIEW
PERMIT
REVISION

NEW MULTITRUSE BUILDING FOR:
ADOBE WEST FULTON
FULTON STREET GRAND RAPIDS MI

DRAWN BY
Author
PROJECT NO.
253873
PLOT
05/29/2024


SHEET NO.
A9
ELEVATION

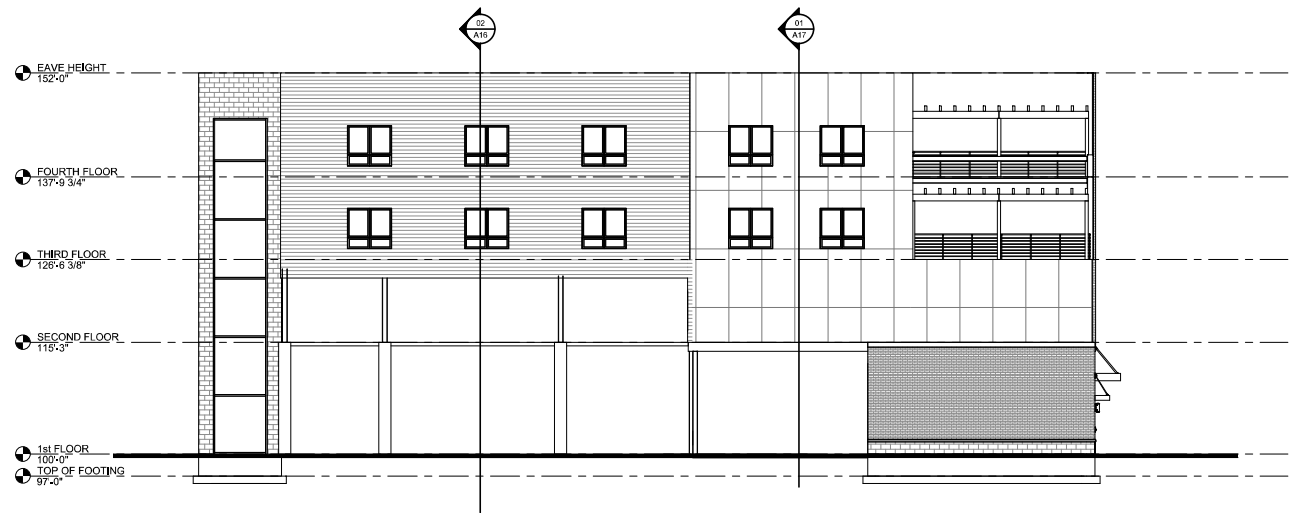

WEST ELEVATION
1/8" = 1'-0"



EAST ELEVATION
1/8" = 1'-0"

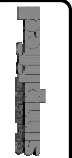

START PROJECT
07/26/2023

REVIEW

PERMIT

REVISION

NEW MULTIFAMILY BUILDING FOR:
ADOBE WEST FULTON
FULTON STREET GRAND RAPIDS MI

DRAWN BY
Author

PROJECT NO.
253873

PLOT
05/29/2024

SHEET NO.

A12

3D
ELEVATIONS



3D View


EAVE HEIGHT
152'-0"

FOURTH FLOOR
137'-9 3/4"

THIRD FLOOR
126'-6 3/8"

SECOND FLOOR
115'-3"

1st FLOOR
TOP OF FOUNDATION
97'-0"

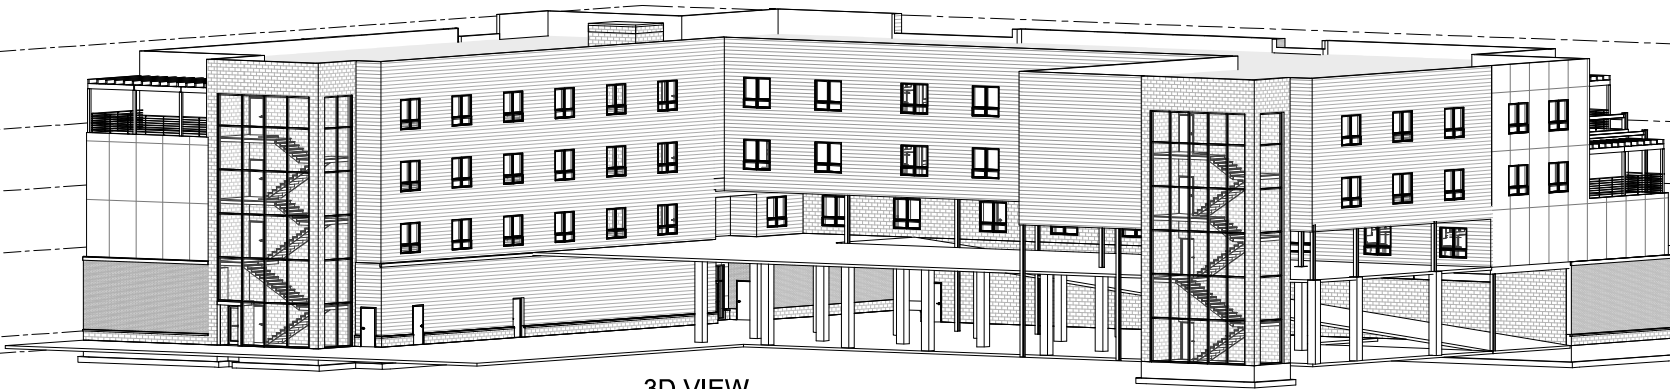

3D VIEW


EAVE HEIGHT
152'-0"

FOURTH FLOOR
137'-9 3/4"


THIRD FLOOR
126'-6 3/8"

SECOND FLOOR
115'-3"

1st FLOOR
TOP OF FOUNDATION
97'-0"

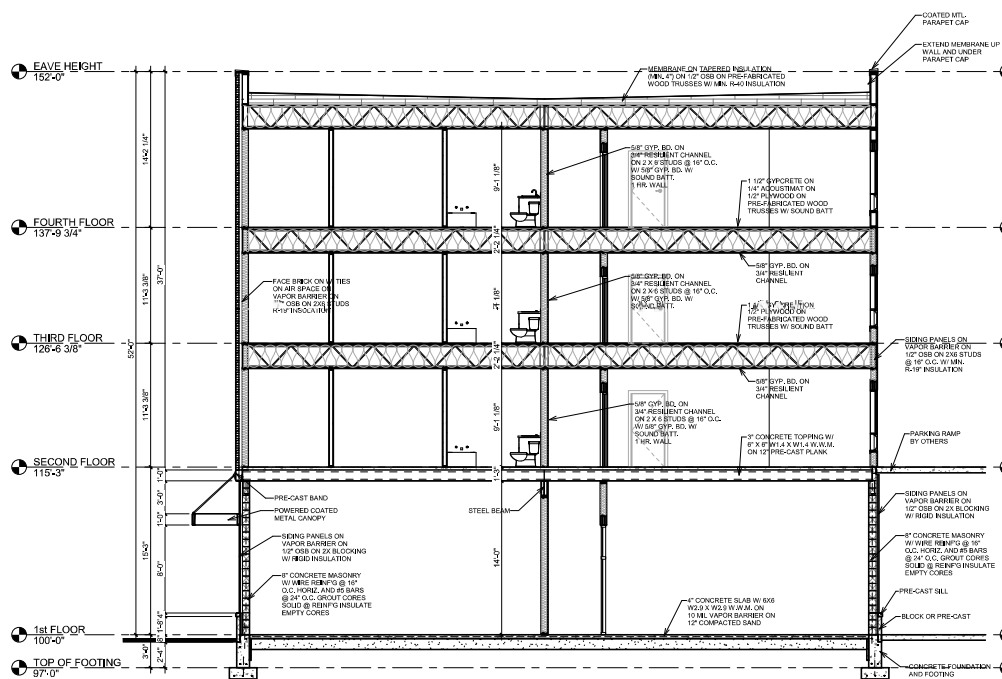

 **BUILDING SECTION**
3/16" = 1'-0"

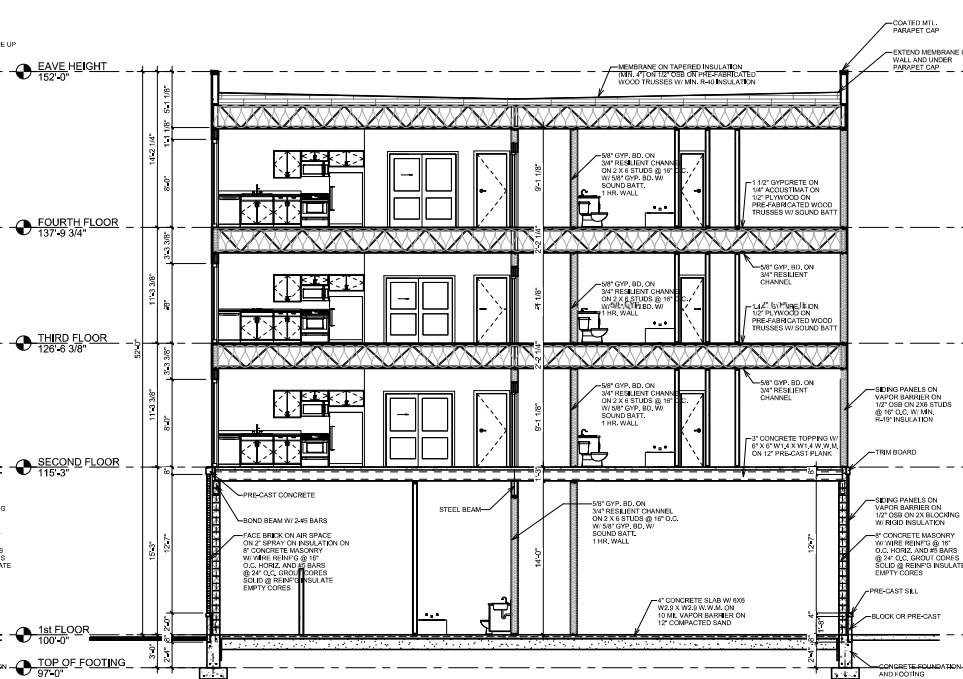

 **BUILDING SECTION**
3/16" = 1'-0"




START PROJECT
07/26/2023
REVIEW
PERMIT
REVISION


NEW MULTISTORY BUILDING FOR:
ADOBE WEST FULTON
FULTON STREET GRAND RAMP/BI M

DRAWN BY
Author
PROJECT NO.
253873
PLOT
05/29/2024

SHEET NO.
A15
BUILDING
SECTION

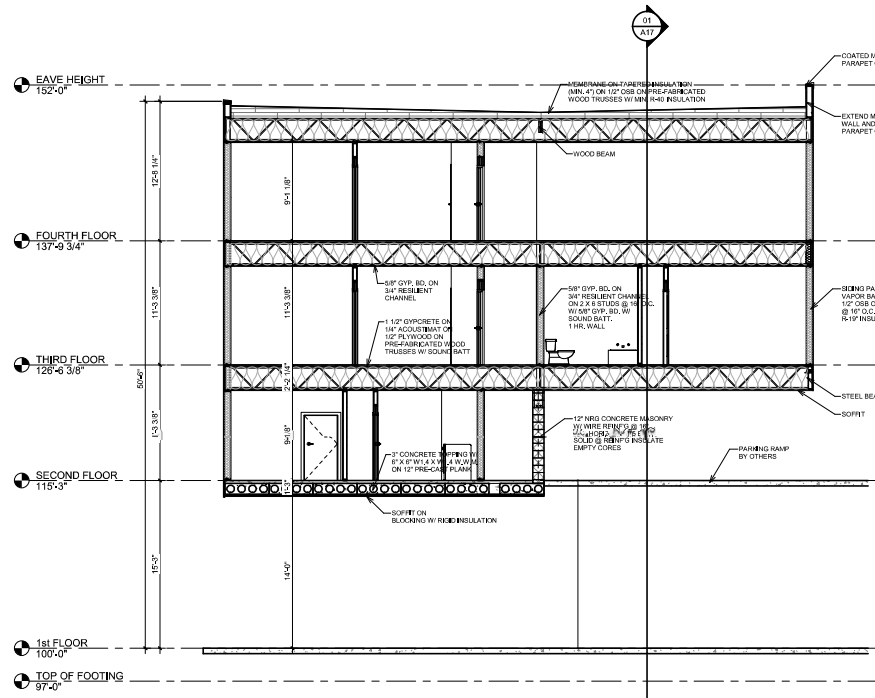

BUILDING SECTION
3/16" = 1'-0"

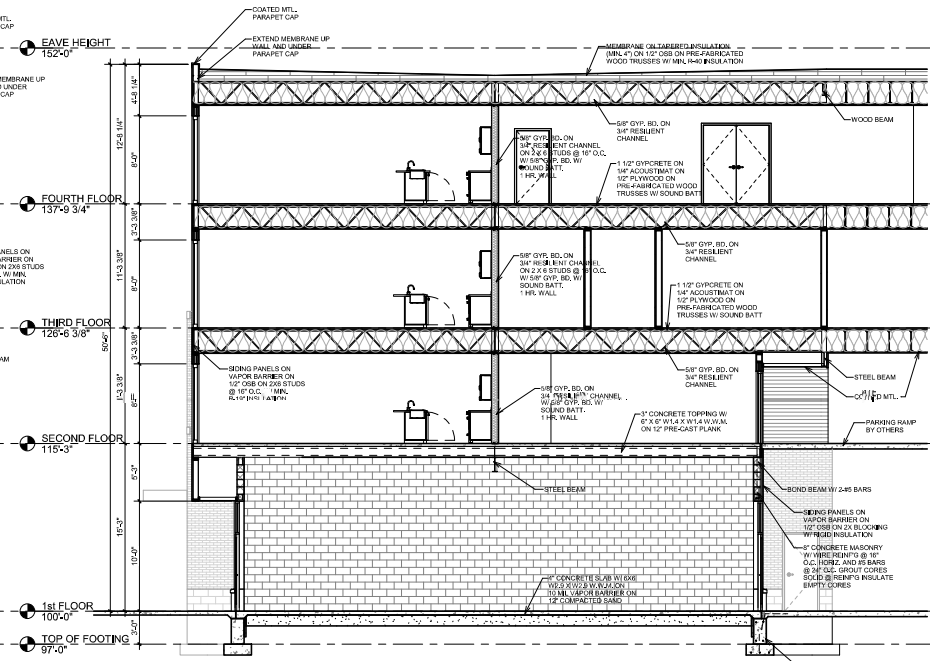

BUILDING SECTION
3/16" = 1'-0"



START PROJECT
07/26/2023
REVIEW
PERMIT
REVISION

NEW MULTIFAMILY BUILDING FOR:
ADOBE WEST FULTON
FULTON STREET GRAND RAPIDS MI

DRAWN BY
E.B.W.
PROJECT NO.
253873
PLOT
05/29/2024

SHEET NO.
A16
BUILDING
SECTION

