


OPTION FOR SHARED ENTRY

FIRST FLOOR PLAN

**THE DIATRIBE**  
NEW HEADQUARTERS



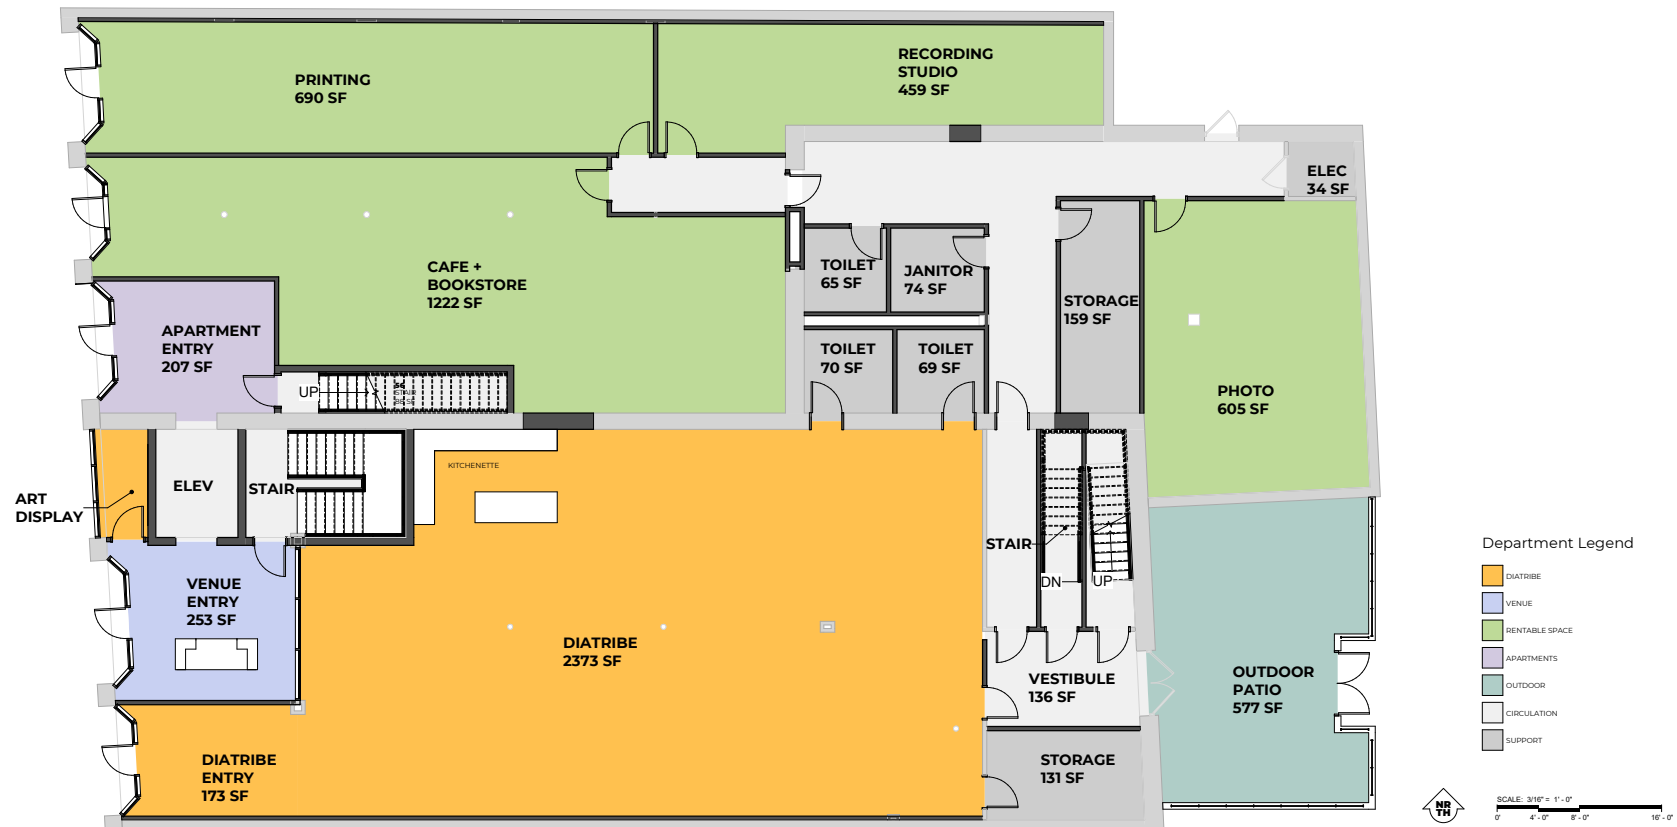


OPTION FOR VENUE ENTRY

FIRST FLOOR PLAN

**THE DIATRIBE**  
NEW HEADQUARTERS



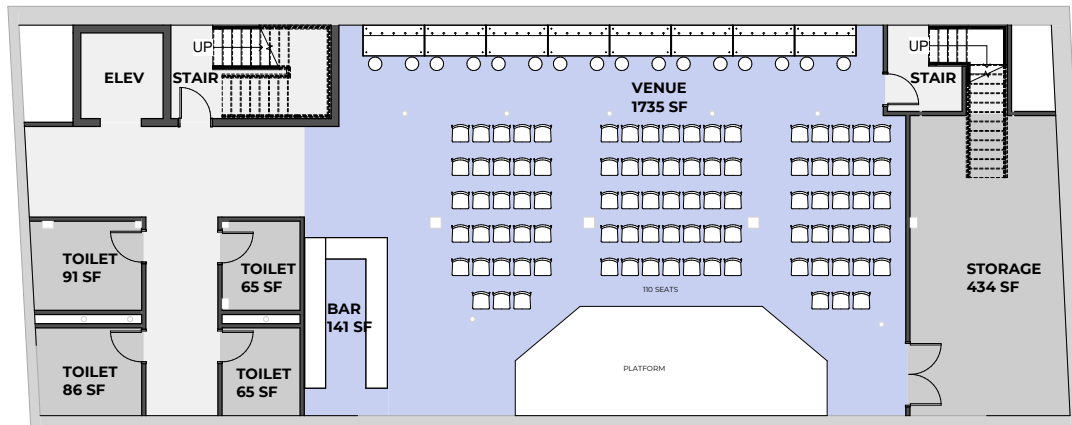

Department Legend


- VENUE
- CIRCULATION
- SUPPORT



SCALE: 3/16" = 1' - 0"

0 4' - 0" 8' - 0" 16' - 0"

## BASEMENT FLOOR PLAN

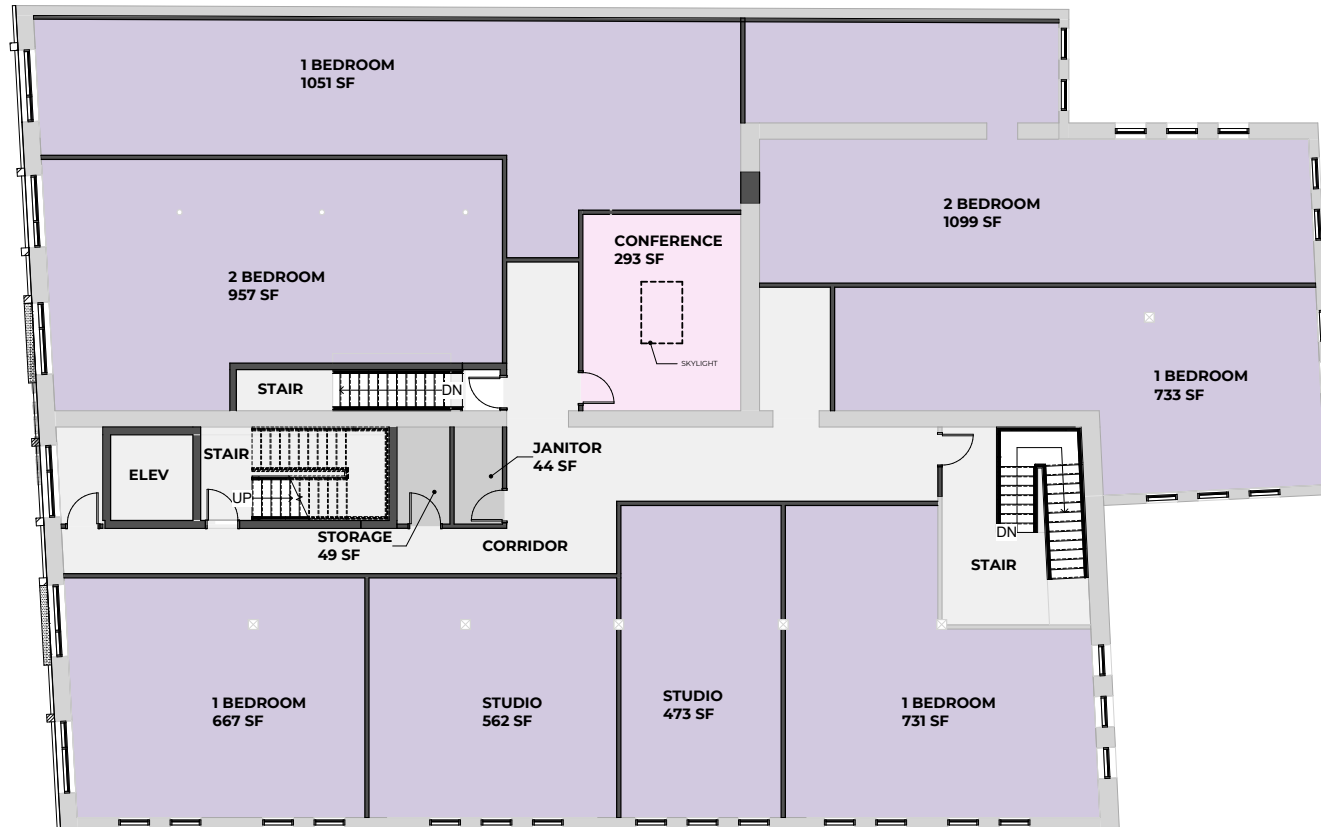

#### Department Legend

- APARTMENTS
- CONFERENCE
- CIRCULATION
- SUPPORT




SCALE: 3/16" = 1' - 0"

## SECOND FLOOR PLAN

**THE DIATRIBE**  
NEW HEADQUARTERS



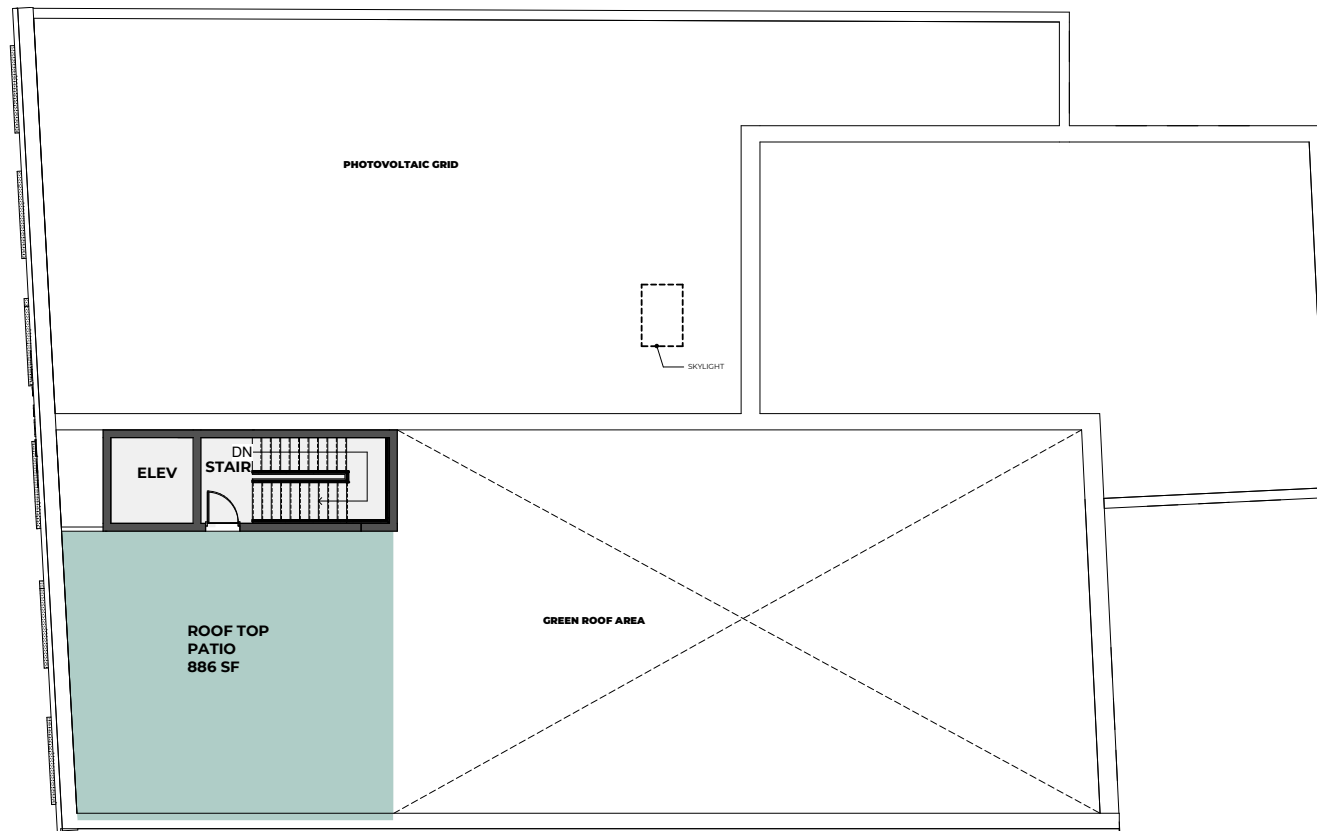

Department Legend

- OUTDOOR
- CIRCULATION



SCALE: 3/16" = 1' - 0"

ROOF PLAN

**THE DIATRIBE**  
NEW HEADQUARTERS





DAY VIEW

**THE DIATRIBE**  
NEW HEADQUARTERS







TWILIGHT VIEW

**THE DIATRIBE**  
NEW HEADQUARTERS

