


# SIDEWALK EASEMENT EXHIBIT B

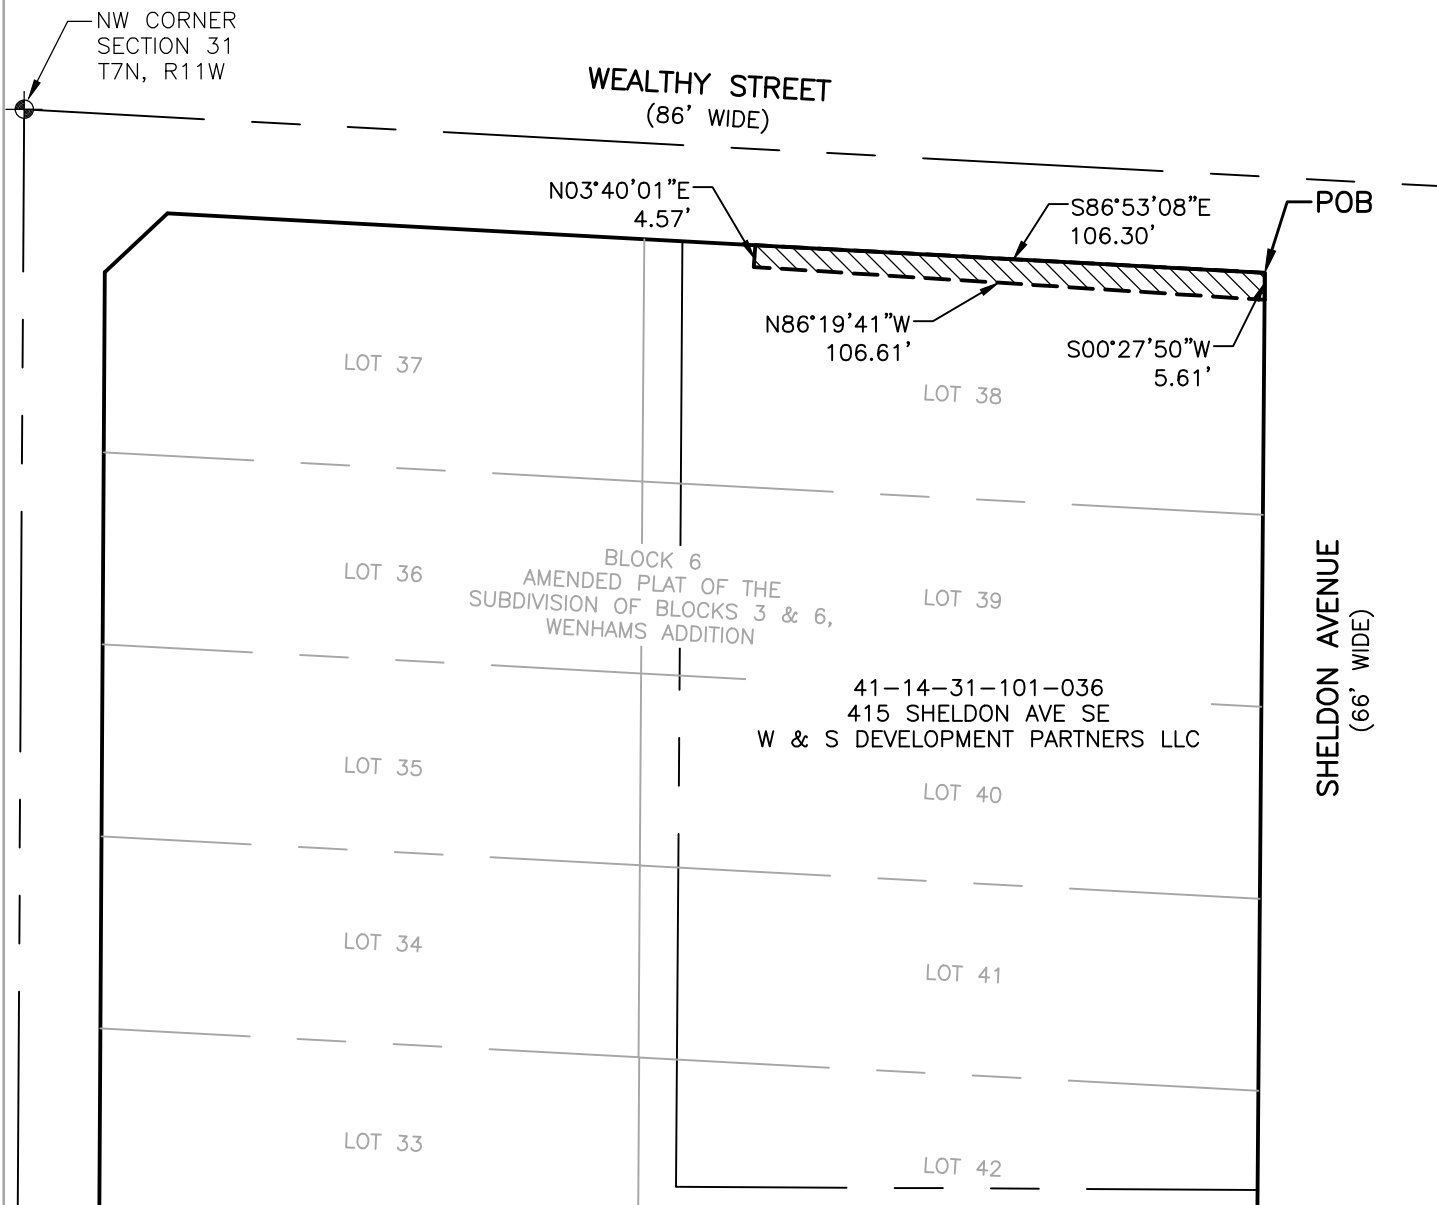

SCALE: 1" = 40'

0 20 40

FISHBECK  
1515 ARBORETUM DRIVE SE  
GRAND RAPIDS, MI 49546  
616.575.3824 PHONE  
FISHBECK JOB #221285

BASIS OF BEARING: EAST LINE OF LOT 38 OF BLOCK 6 OF AMENDED PLAT OF THE SUBDIVISION OF BLOCKS 3 AND 6, WENHAM'S ADDITION TO THE CITY OF GRAND RAPIDS ACCORDING TO THE PLAT THEREOF RECORDED IN INSTRUMENT NO. 201501130003337 OF PLATS OF KENT COUNTY RECORDS

EXHIBIT B PAGE 2 OF 2  
8/01/2023