

FLOOR PLAN NOTES

1. REFER TO FIRM PLANS FOR FIRM PATTERN.
2. REFER TO CODE COMPLIANCE PLANS FOR WALL RATINGS.


FLOOR PLAN LEGEND

ROOM TAG
ROOM NUMBER
ROOM NAME
EXPOSED CEILING

DOOR TAG
DOOR TAG NUMBER
CORRESPONDS TO THE
ROOM IN WHICH IT IS USED.
THE DECIMAL NUMBER
REFERS TO DIFFERENT
DOORS IN THE SAME ROOM

WALL TAG
WALL TYPE
WALL FIRE RATING

FLOOR PLAN KEYED NOTES

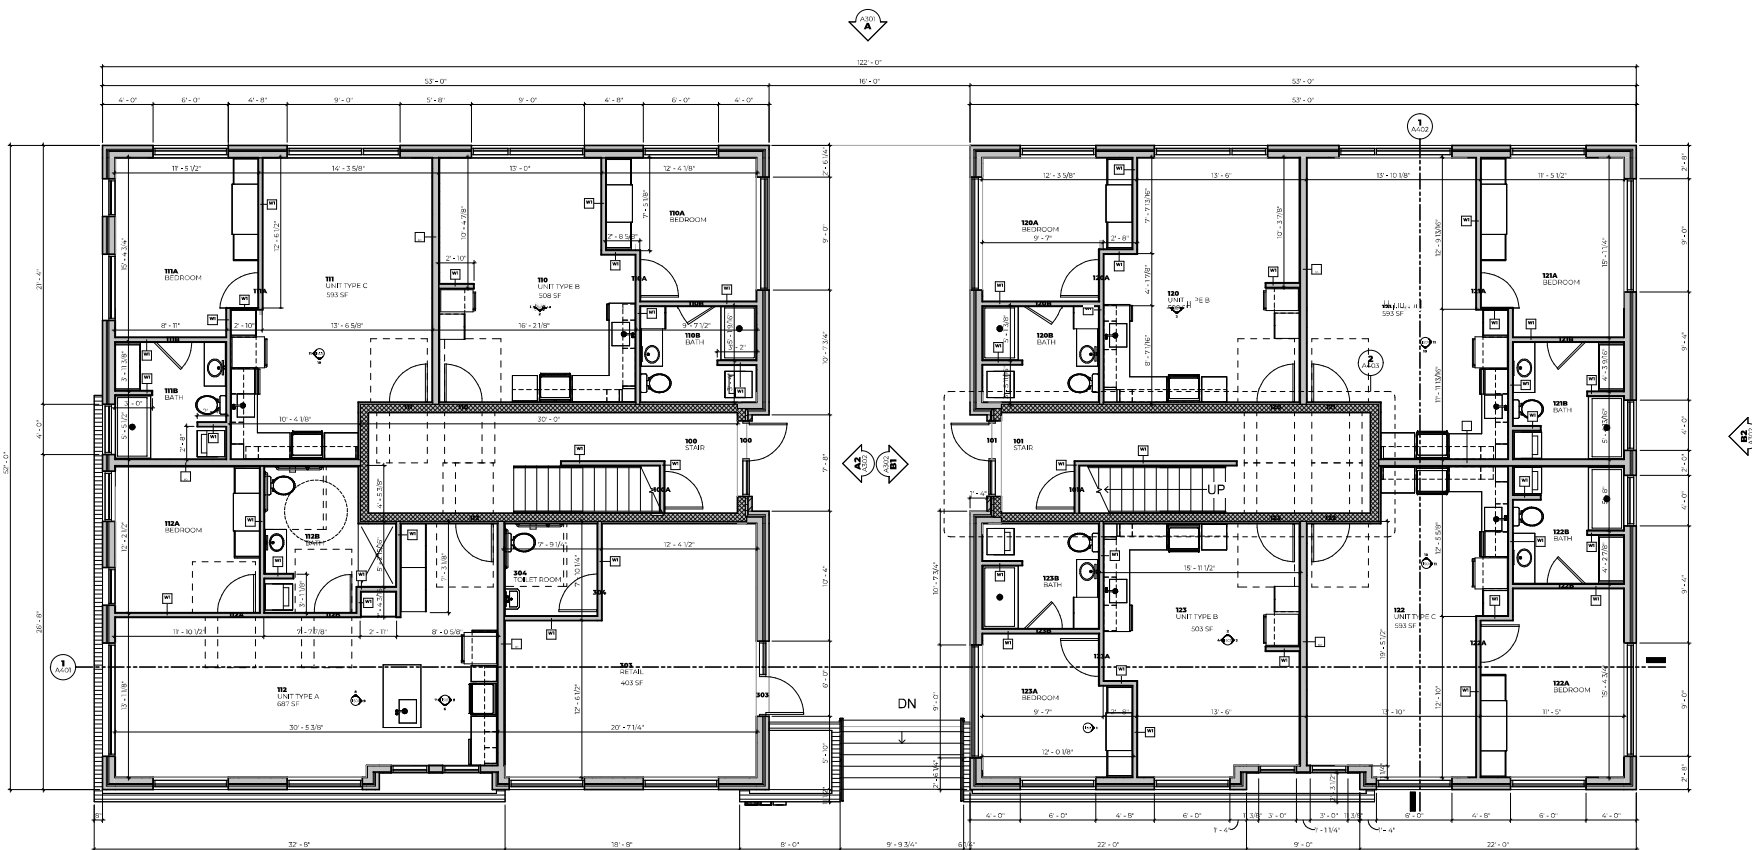

Annex West Fulton
Construction Simplified
657 Fulton St. Grand Rapids, MI

NOT FOR
CONSTRUCTION

DATE: 01/11/2024

ISSUE DATE: 01/11/2024

ISSUE DATE: 01/11/2024

FIRST FLOOR PLAN
1/4" = 1'-0"

A101

PROJECT NO. 23.125

1. REFER TO FINISH PLANS FOR FINISH INTENT.
2. REFER TO CODE COMPLIANCE PLANS FOR WALL RATINGS.

1. REFER TO FINISH PLANS FOR FINISH INTENT.
2. REFER TO CODE COMPLIANCE PLANS FOR WALL RATINGS.














100




<u>SYM</u>	<u>DATE</u>	<u>ISSUED FOR</u>
------------	-------------	-------------------

INVEST DATE: _____

Issue Date

SECOND FLOOR PLAN

PROJECT NO. 23 124

FLOOR PLAN NOTES

1. REFER TO FINISH PLANS FOR FINISH DETAIL.
2. REFER TO CODE COMPLIANCE PLANS FOR WALL RATINGS.


FLOOR PLAN LEGEND

ROOM TAG
ROOM NUMBER
ROOM NAME
EXPOSED CEILING

DOOR TAG
DOOR TAG NUMBER
CORRESPONDS TO THE
ROOM IN WHICH IT IS USED
THE DECIMAL NUMBER
REFERS TO DIFFERENT
DOORS IN THE SAME ROOM

WALL TAG
WALL TYPE
WALL FIRE RATING

FLOOR PLAN KEYED NOTES

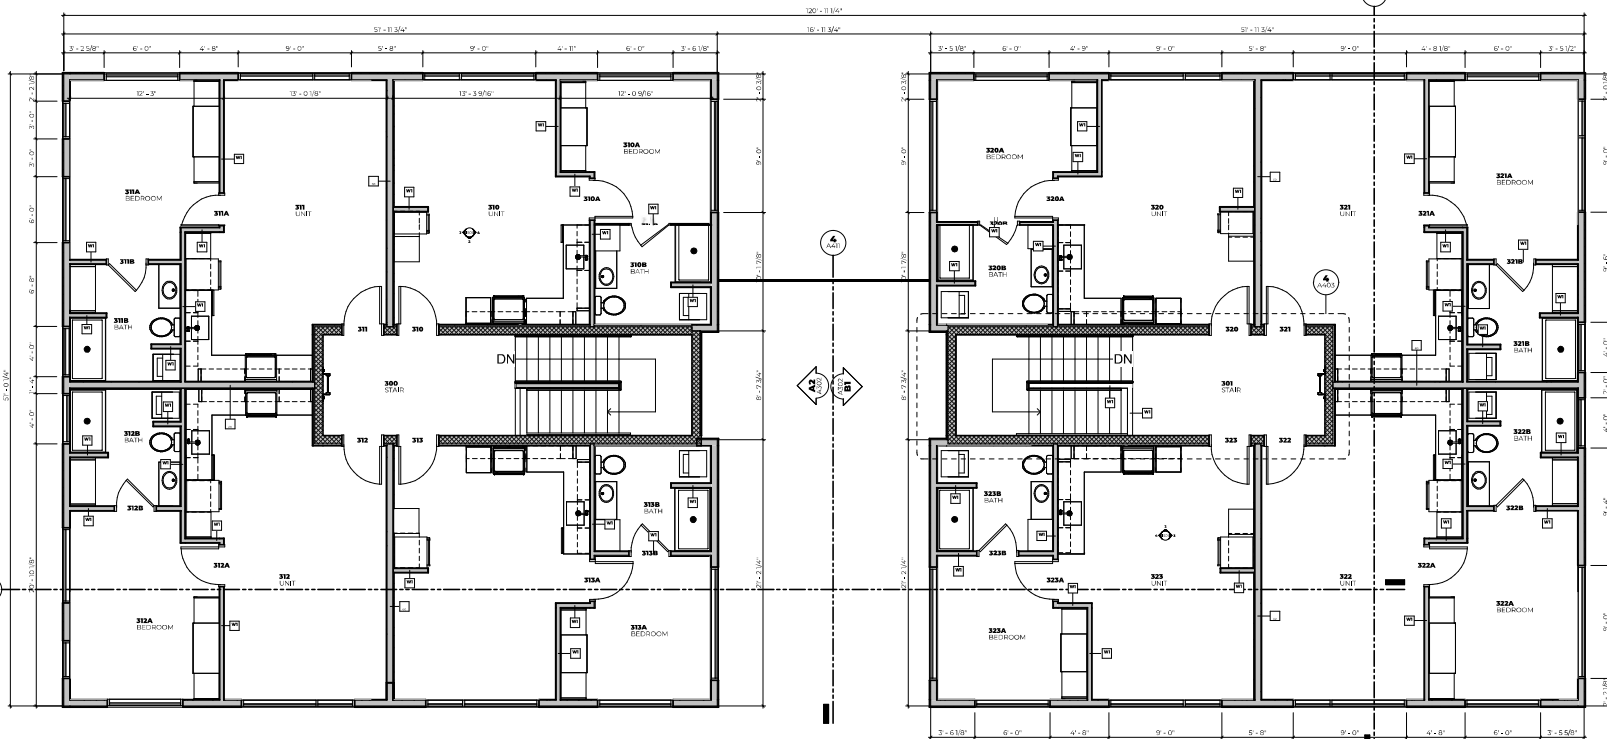

Annex West Fulton
Construction Simplified
657 Fulton St. Grand Rapids, MI

NOT FOR
CONSTRUCTION

DATE: 10/10/2020

ISSUE DATE:

ISSUE NAME:

THIRD FLOOR PLAN

A103

PROJECT NO. 23.125

ROOF PLAN LEGEND

60 M.B. FULLY ADHESED, TWO SINGLE PLY ROOF MEMBRANE ON MIN 5" P.S. ROCKWOLLE/SLATE ROOF INSULATION. INITIAL SM / RS

SAME AS SYSTEM ABOVE WITH TAPERED INSULATION


4" GREEN ROOF TRAY SYSTEM

R.D. ROOF DRAIN - SEE PLUMBING DRAWINGS
O.D. OVERFLOW DRAIN - SEE PLUMBING DRAWINGS


← ROOF SLOPE DUE TO TAPERED INSULATION OR SLOPED STRUCTURE - REFER TO STRUCTURAL DRAWINGS

NOTES

1. TYPICAL ROOF SLOPE 1/4" F1-4" UNLESS NOTED OTHERWISE.
2. PROVIDE ROOFING MANUFACTURER'S STANDARD ROOFING TERMINATION DETAILS AT ALL PARAPETS, PRE-MANUFACTURED ROOF EDGE SYSTEMS, CURBS, PIPE PENETRATIONS, ETC.
3. PROVIDE CONCRETE AS REQUIRED AT ALL MECHANICAL UNITS, VENTS, ETC. TO MAINTAIN POSITIVE SLOPE OF 1/4" F1-2" MINIMUM.

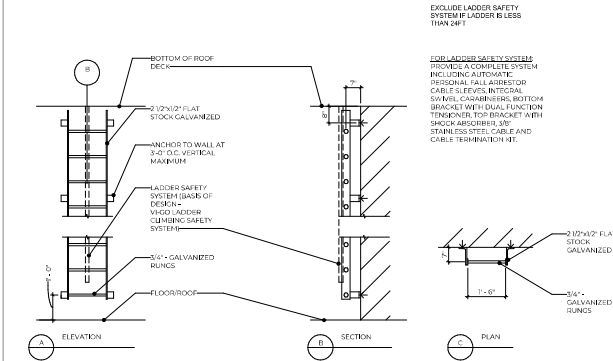

2 ROOF LADDER DETAIL W/ SAFETY SYSTEM 1/2" x 1'-0"

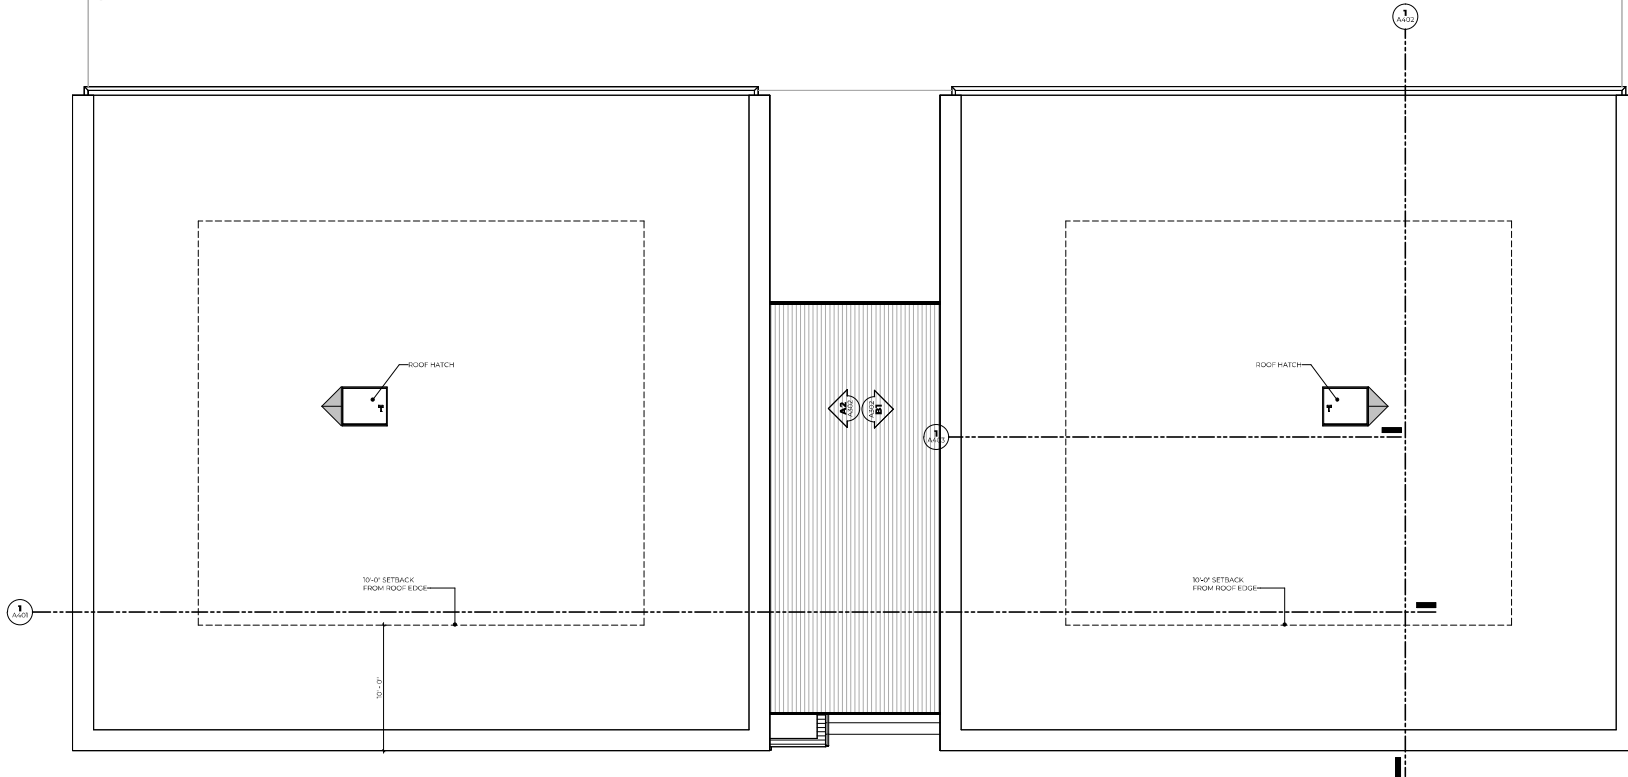

EXTERIOR ELEVATION NOTES

1. REFER TO FRAME ELEVATIONS FOR LOCATION OF CLASS TYPES. COORDINATE WITH SPECIFICATIONS.
2. REFER TO DOOR SCHEDULE FOR MATERIALS AND FINISHES FOR EXTERIOR DOORS.

EXTERIOR ELEVATION LEGEND



CB01 - CEMENT BOARD
COLOR:
PATTERN:



BR02 - BRICK
SHAPE (SIZE):
COLOR:
PATTERN:



CS01 - CAST STONE
COLOR:
REFER TO DETAILS FOR SHAPES

CJ = CONTROL JOINT, COLOR:

EJ = BUILDING EXPANSION JOINT, COLOR:

MR01 - METAL ROOF EDGE GRAVEL STOP, COLOR:

MC01 - METAL CORING, COLOR:



A NORTH ELEVATION
1/4" = 1'-0"



B SOUTH ELEVATION
1/4" = 1'-0"

Annex West Fulton
Construction Simplified
657 Fulton St. Grand Rapids, MI

NOT FOR
CONSTRUCTION

DATE: 01/15/2020

ISSUE DATE: 01/15/2020

ISSUE DATE: 01/15/2020

BUILDING ELEVATIONS


A301

PROJECT NO. 23 125

- EXTERIOR ELEVATION NOTES**
- REFER TO FRAME ELEVATIONS FOR LOCATION OF CLASS TYPES. COORDINATE WITH SPECIFICATIONS.
 - REFER TO DOOR SCHEDULE FOR MATERIALS AND FINISHES FOR EXTERIOR DOORS.
- EXTERIOR ELEVATION LEGEND**
- CB01** CEMENT BOARD
COLOR:
PATTERN:
 - BR02** BRICK
SHAPE (SIZE):
COLOR:
PATTERN:
 - CS01** CAST STONE
COLOR:
REFER TO DETAILS FOR SHAPES
 - CJ** CONTROL JOINT, COLOR:
 - EJ** BUILDING EXPANSION JOINT, COLOR:
 - MR01** METAL ROOF EDGE GRAVEL STOP, COLOR:
 - MC01** METAL CORING, COLOR:




A1 WEST ELEVATION - BUILDING A
1/4" = 1'-0"

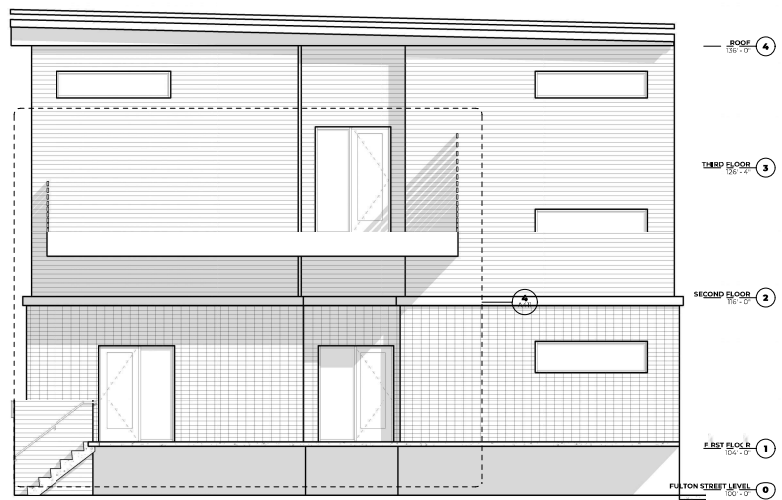

A2 EAST ELEVATION - BUILDING A
1/4" = 1'-0"



B1 WEST ELEVATION - BUILDING B
1/4" = 1'-0"

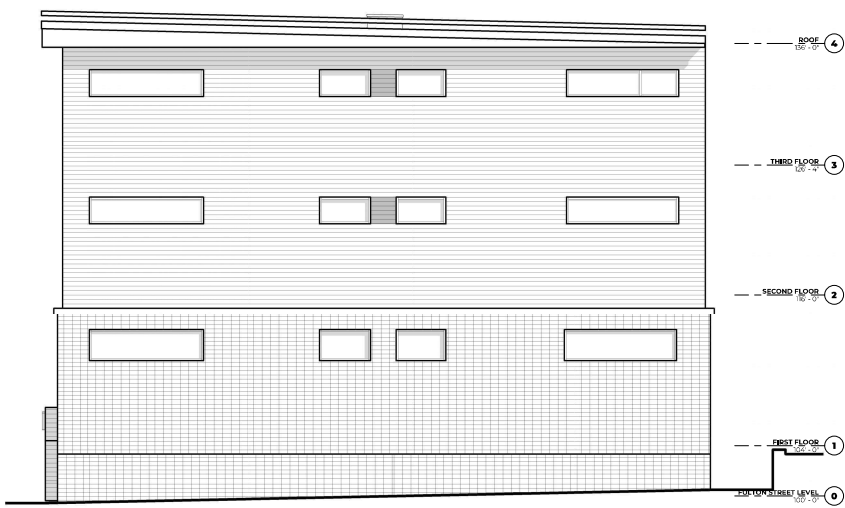

B2 EAST ELEVATION - BUILDING B
1/4" = 1'-0"

Annex West Fulton
Construction Simplified
657 Fulton St. Grand Rapids, MI

**NOT FOR
CONSTRUCTION**

ISSUED DATE: 10/15/2020

ISSUE DATE: 10/15/2020

BUILDING ELEVATIONS

A302

8/2025 PROJECT NO. 23 125